



Cintas de CA

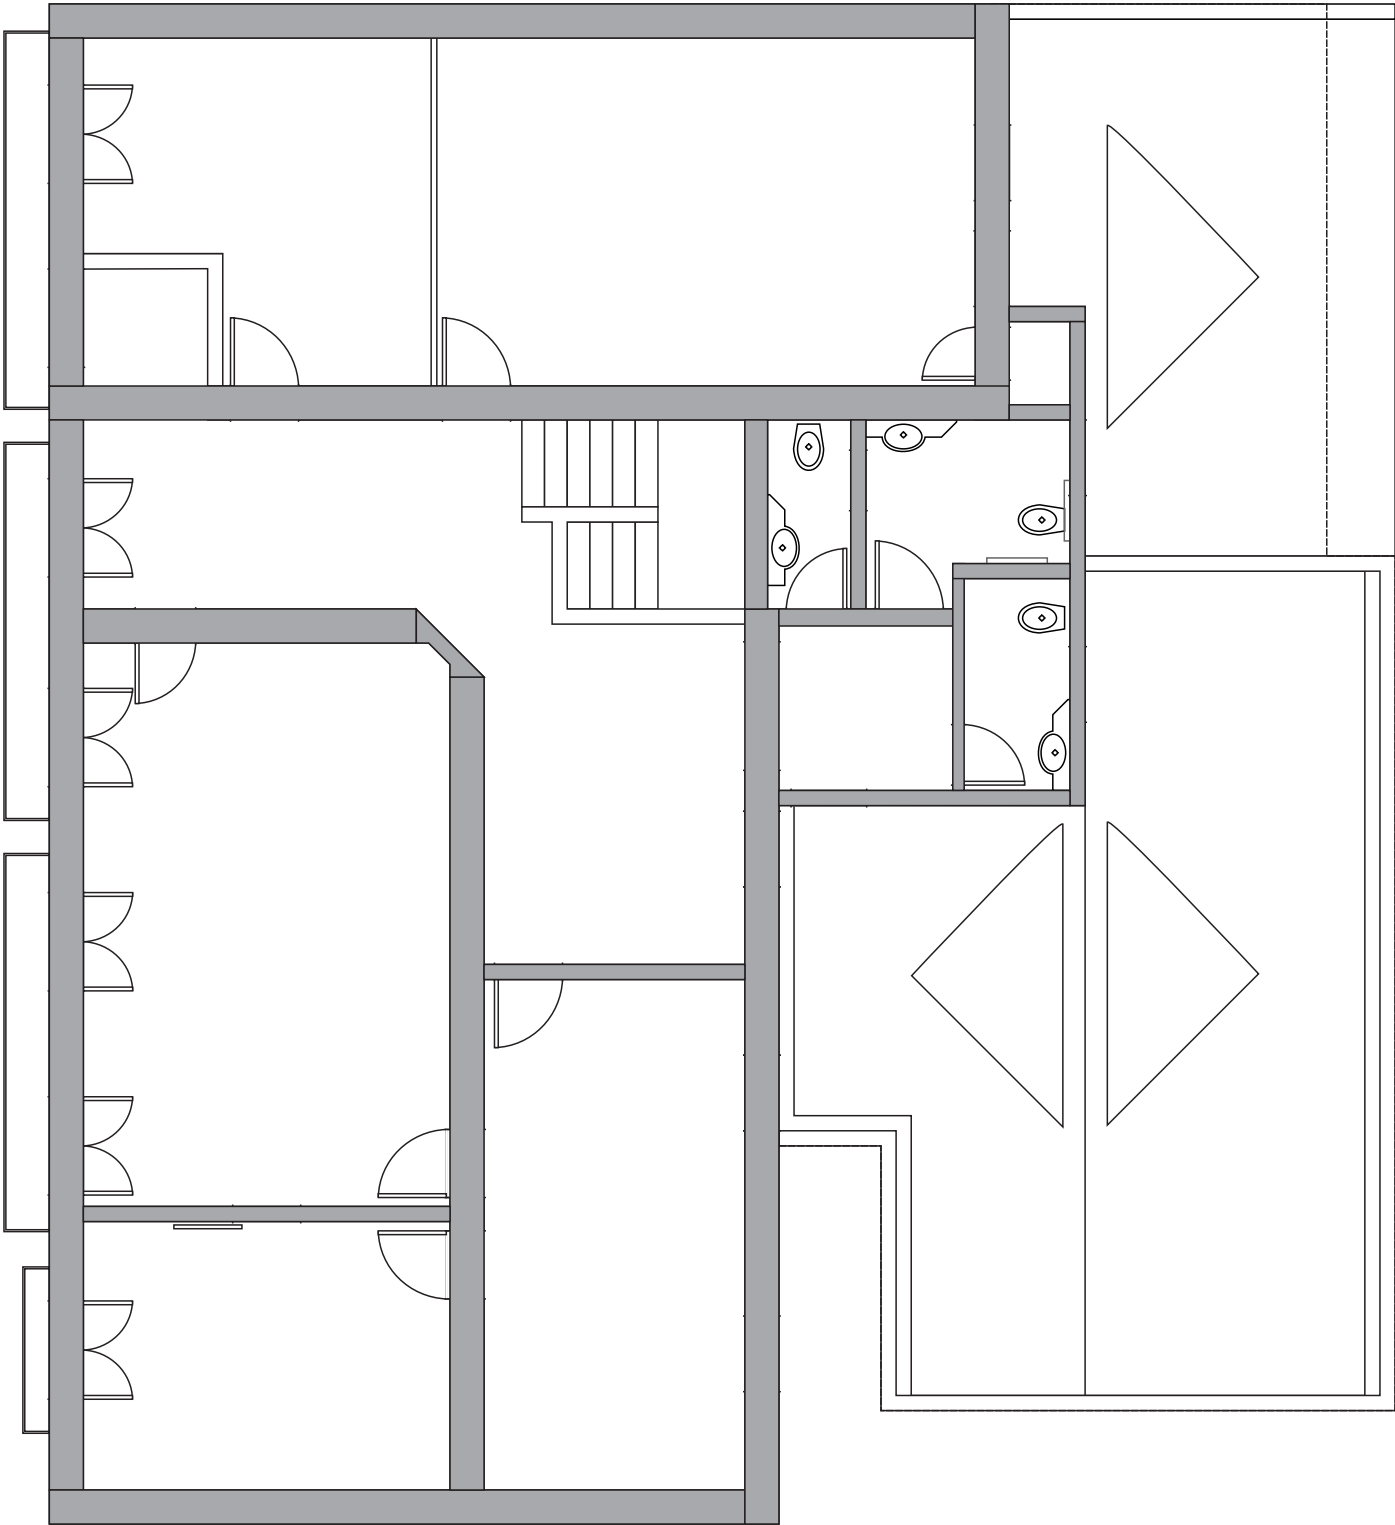

Alvenaria Externa

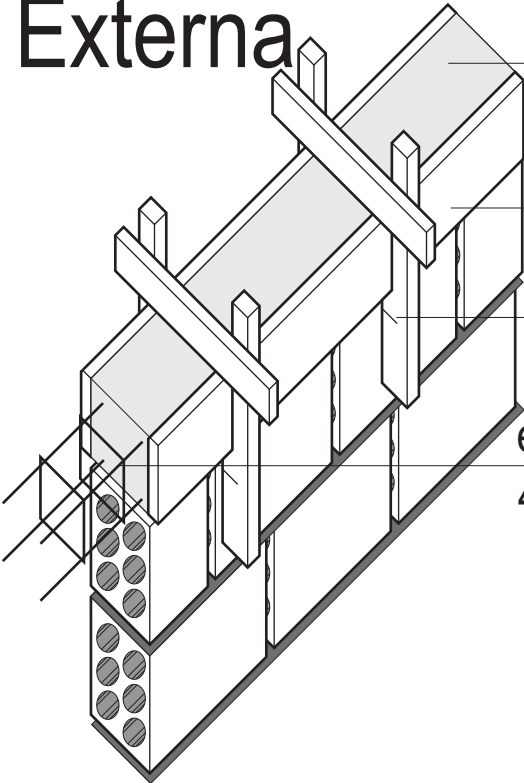

Cinta de Fechamento
de concreto armado

Guia de Madeira

Chapuz de Madeira
pfixação da guia

estribos CA 60 Ø 4,2mm
4 ferros CA 50 Ø 1/4"